


NBOS CONTRACT GROUNDS MAINTENANCE PARCELS

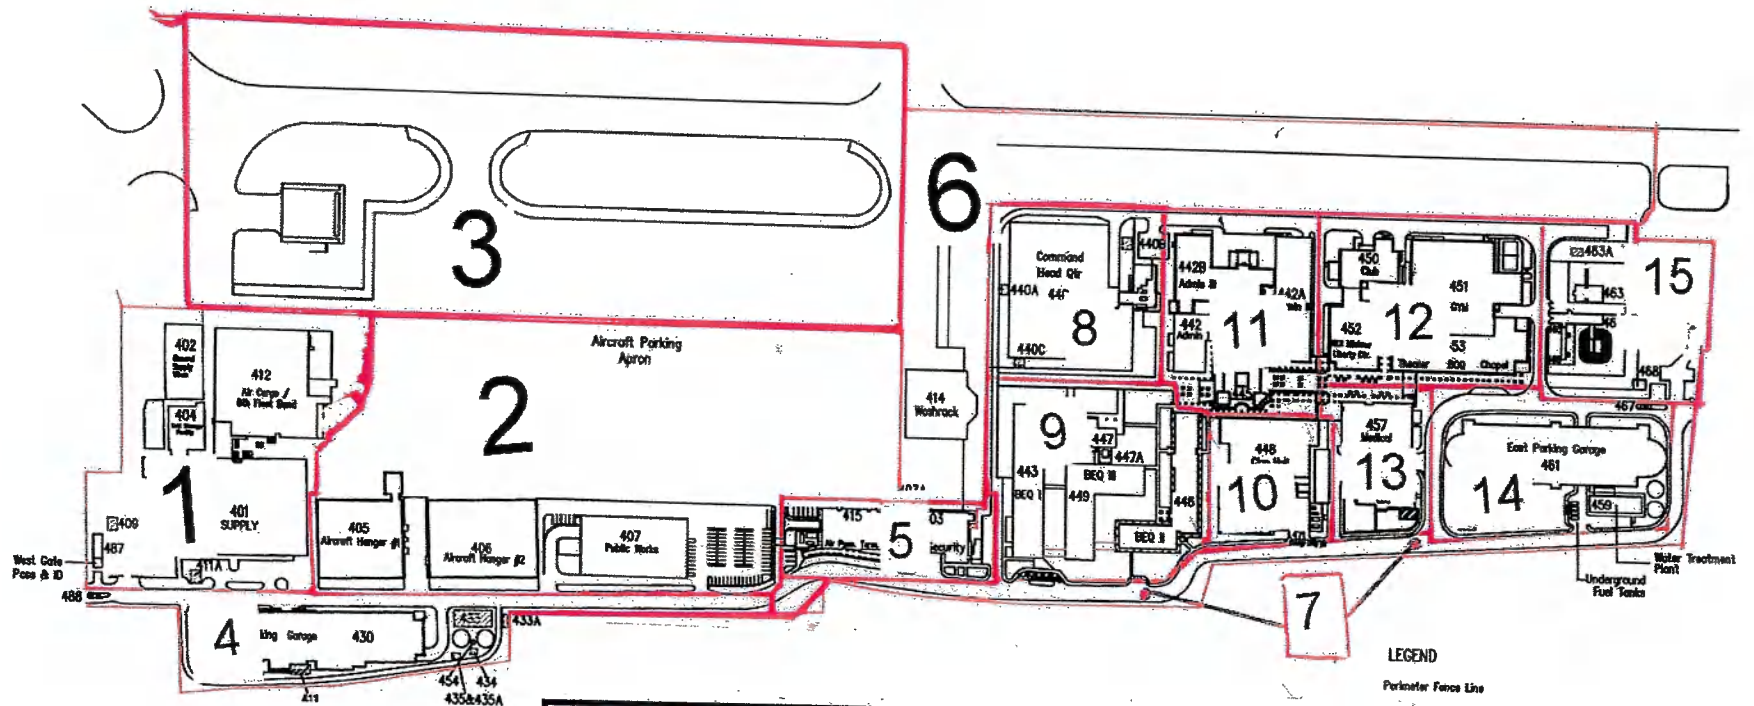

GROUNDS MAINTENANCE PARCELS ASSIGNMENT						
PAR NAME	Parcel # Assigned					
Del Prete	1	2	3	4	5	6
De Angelis					11	12
JONES					8	
FALCONE				7	9	10 13 14 15

LEGEND
Perimeter Fence Line

